


**TABLE A**

SPEED (MPH)	TAPER LENGTH (FT)		CONE SPACING ALONG TAPER (FT)
	OFFSET WIDTH		
	10'	12'	
25	105	125	25
30	150	180	30
35	205	245	35
40	270	320	40
45	450	540	45

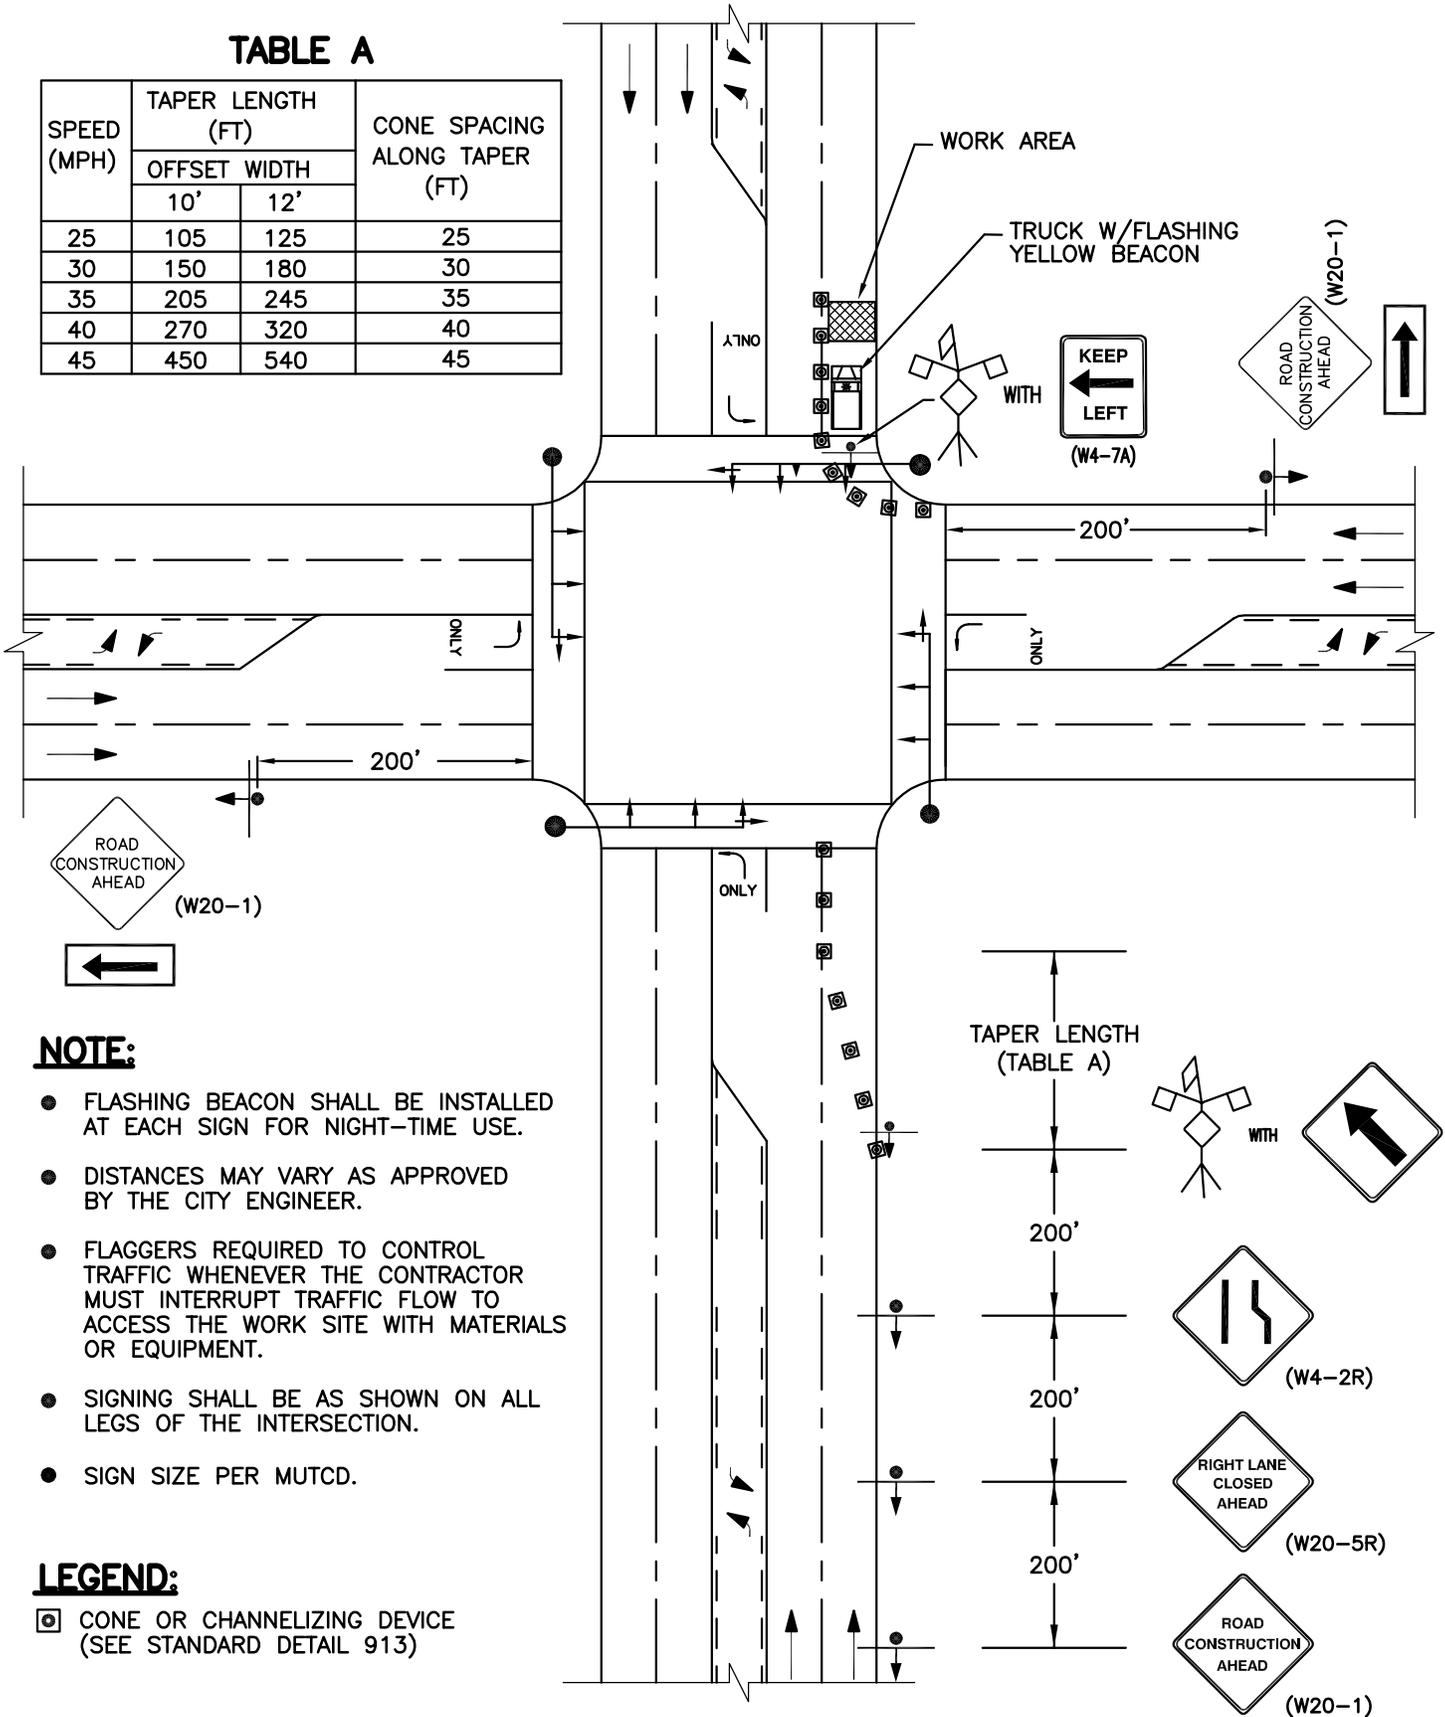

**NOTE:**

- FLASHING BEACON SHALL BE INSTALLED AT EACH SIGN FOR NIGHT-TIME USE.
- DISTANCES MAY VARY AS APPROVED BY THE CITY ENGINEER.
- FLAGGERS REQUIRED TO CONTROL TRAFFIC WHENEVER THE CONTRACTOR MUST INTERRUPT TRAFFIC FLOW TO ACCESS THE WORK SITE WITH MATERIALS OR EQUIPMENT.
- SIGNING SHALL BE AS SHOWN ON ALL LEGS OF THE INTERSECTION.
- SIGN SIZE PER MUTCD.

**LEGEND:**

- ☐ CONE OR CHANNELIZING DEVICE (SEE STANDARD DETAIL 913)

**City of Covington**  
Public Works  
Community Development

**DONALD M. VONDRA**  
STATE OF WASHINGTON  
PROFESSIONAL ENGINEER  
38844

**TRAFFIC CONTROL PLAN  
INTERSECTION  
RIGHT LANE CLOSED**

This document has been signed electronically in accordance with WAC 196-23-070 and Chapter 19.34 RCW. Unauthorized alteration of any of the information on this document will invalidate the document, my certification and signature.

**908**  
Revision Date  
January 2010